


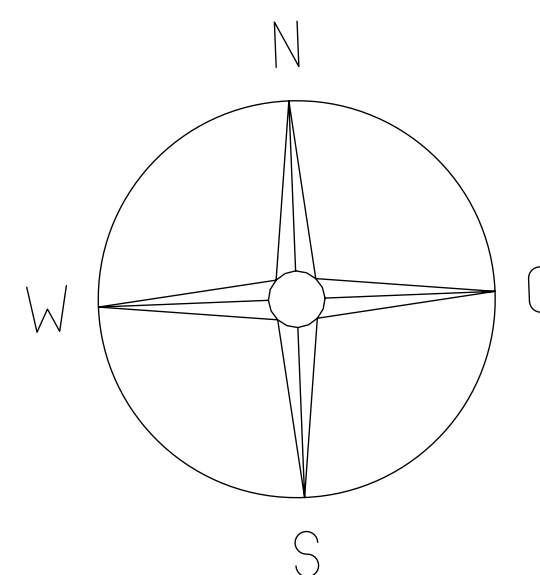

2312

2309

3551

3550

3552
WEG

3553

Zum Junkholz


3549

3548

B

A

Leitungsrecht W

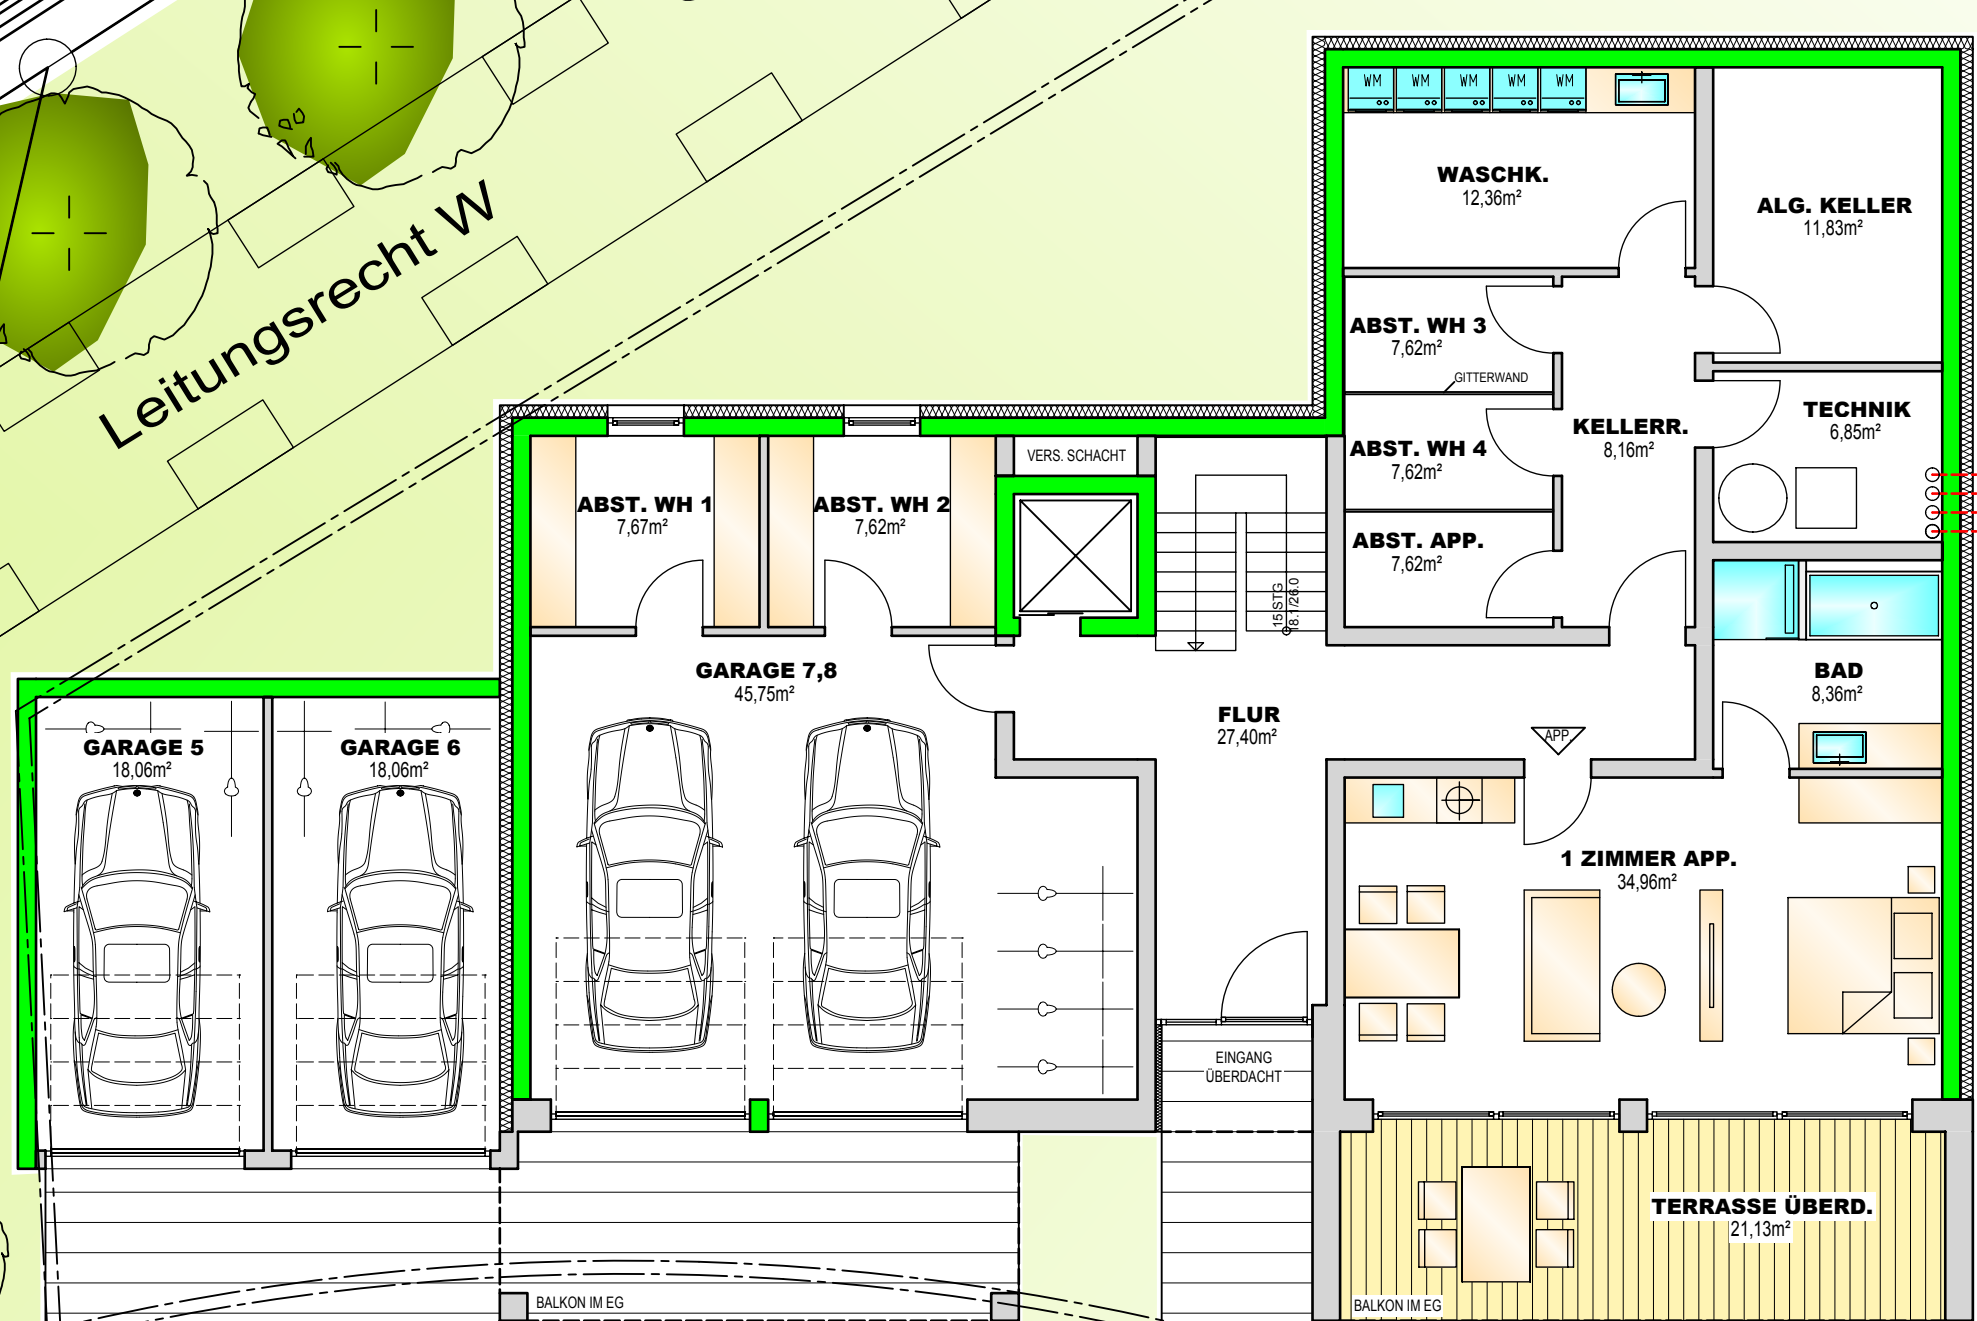

Zul. 626,41

DH 625,81
SH 623,61

H/B = 500 / 700 (0.35m²)

Allplan 2012