


2.Obergeschoss + 6,00 = 637,50

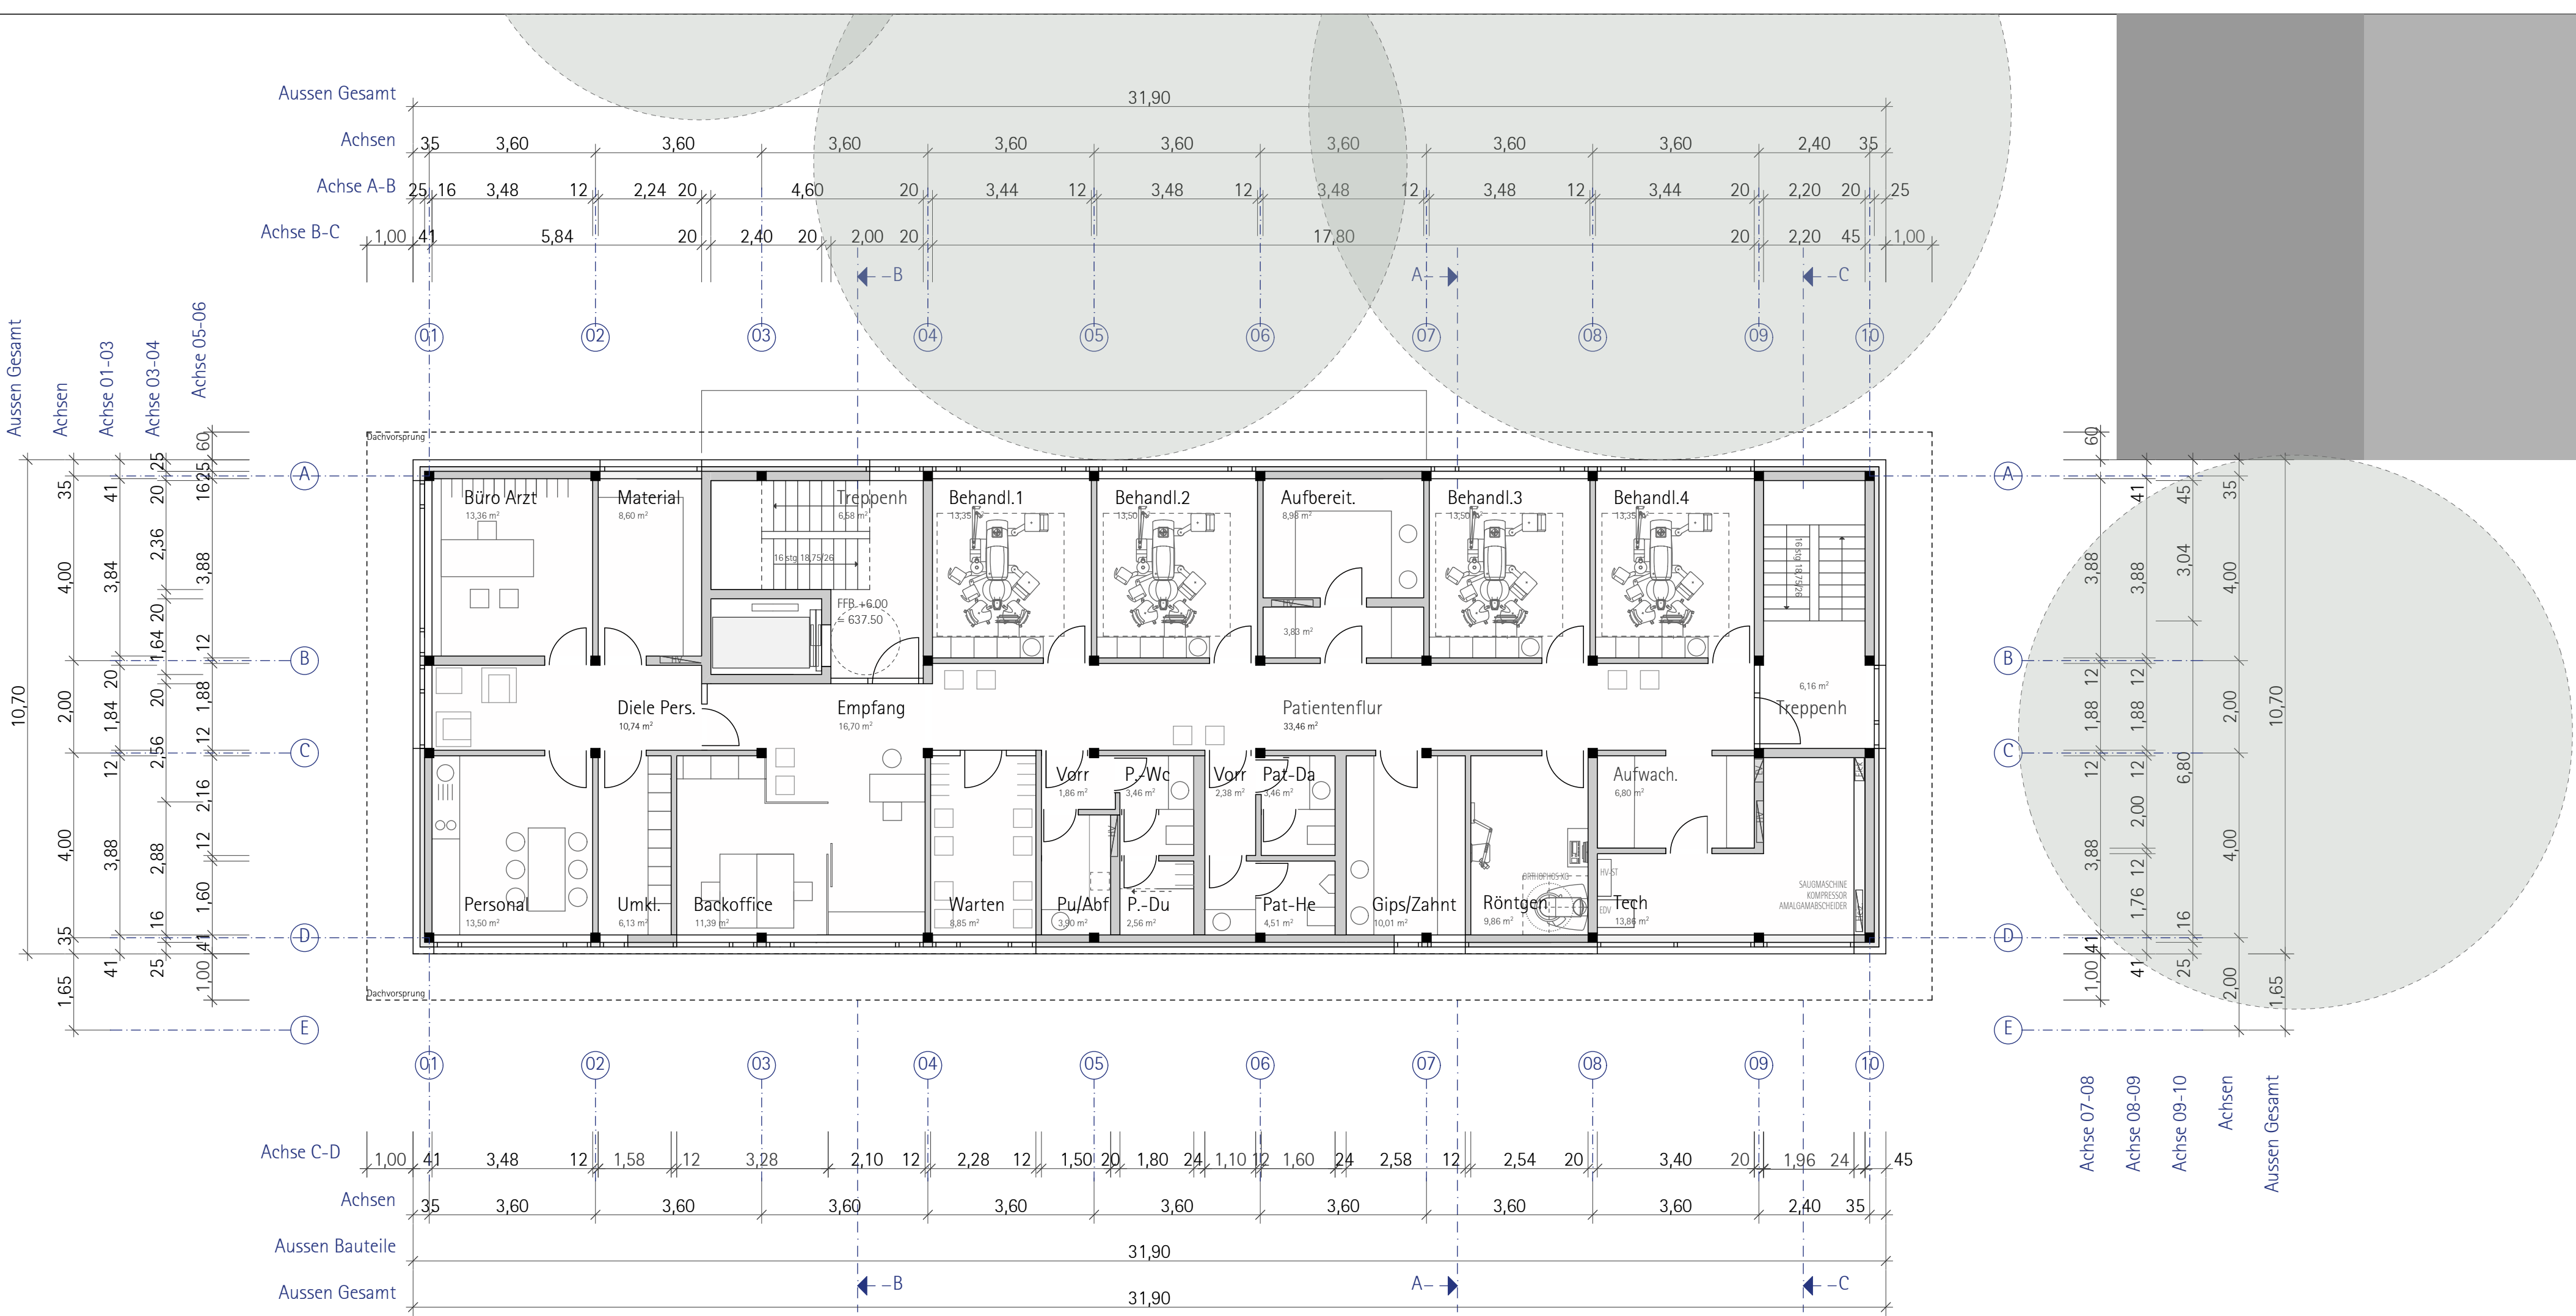

1. Obergeschoss + 3,00 = 634,50

